



Cabin #40 up

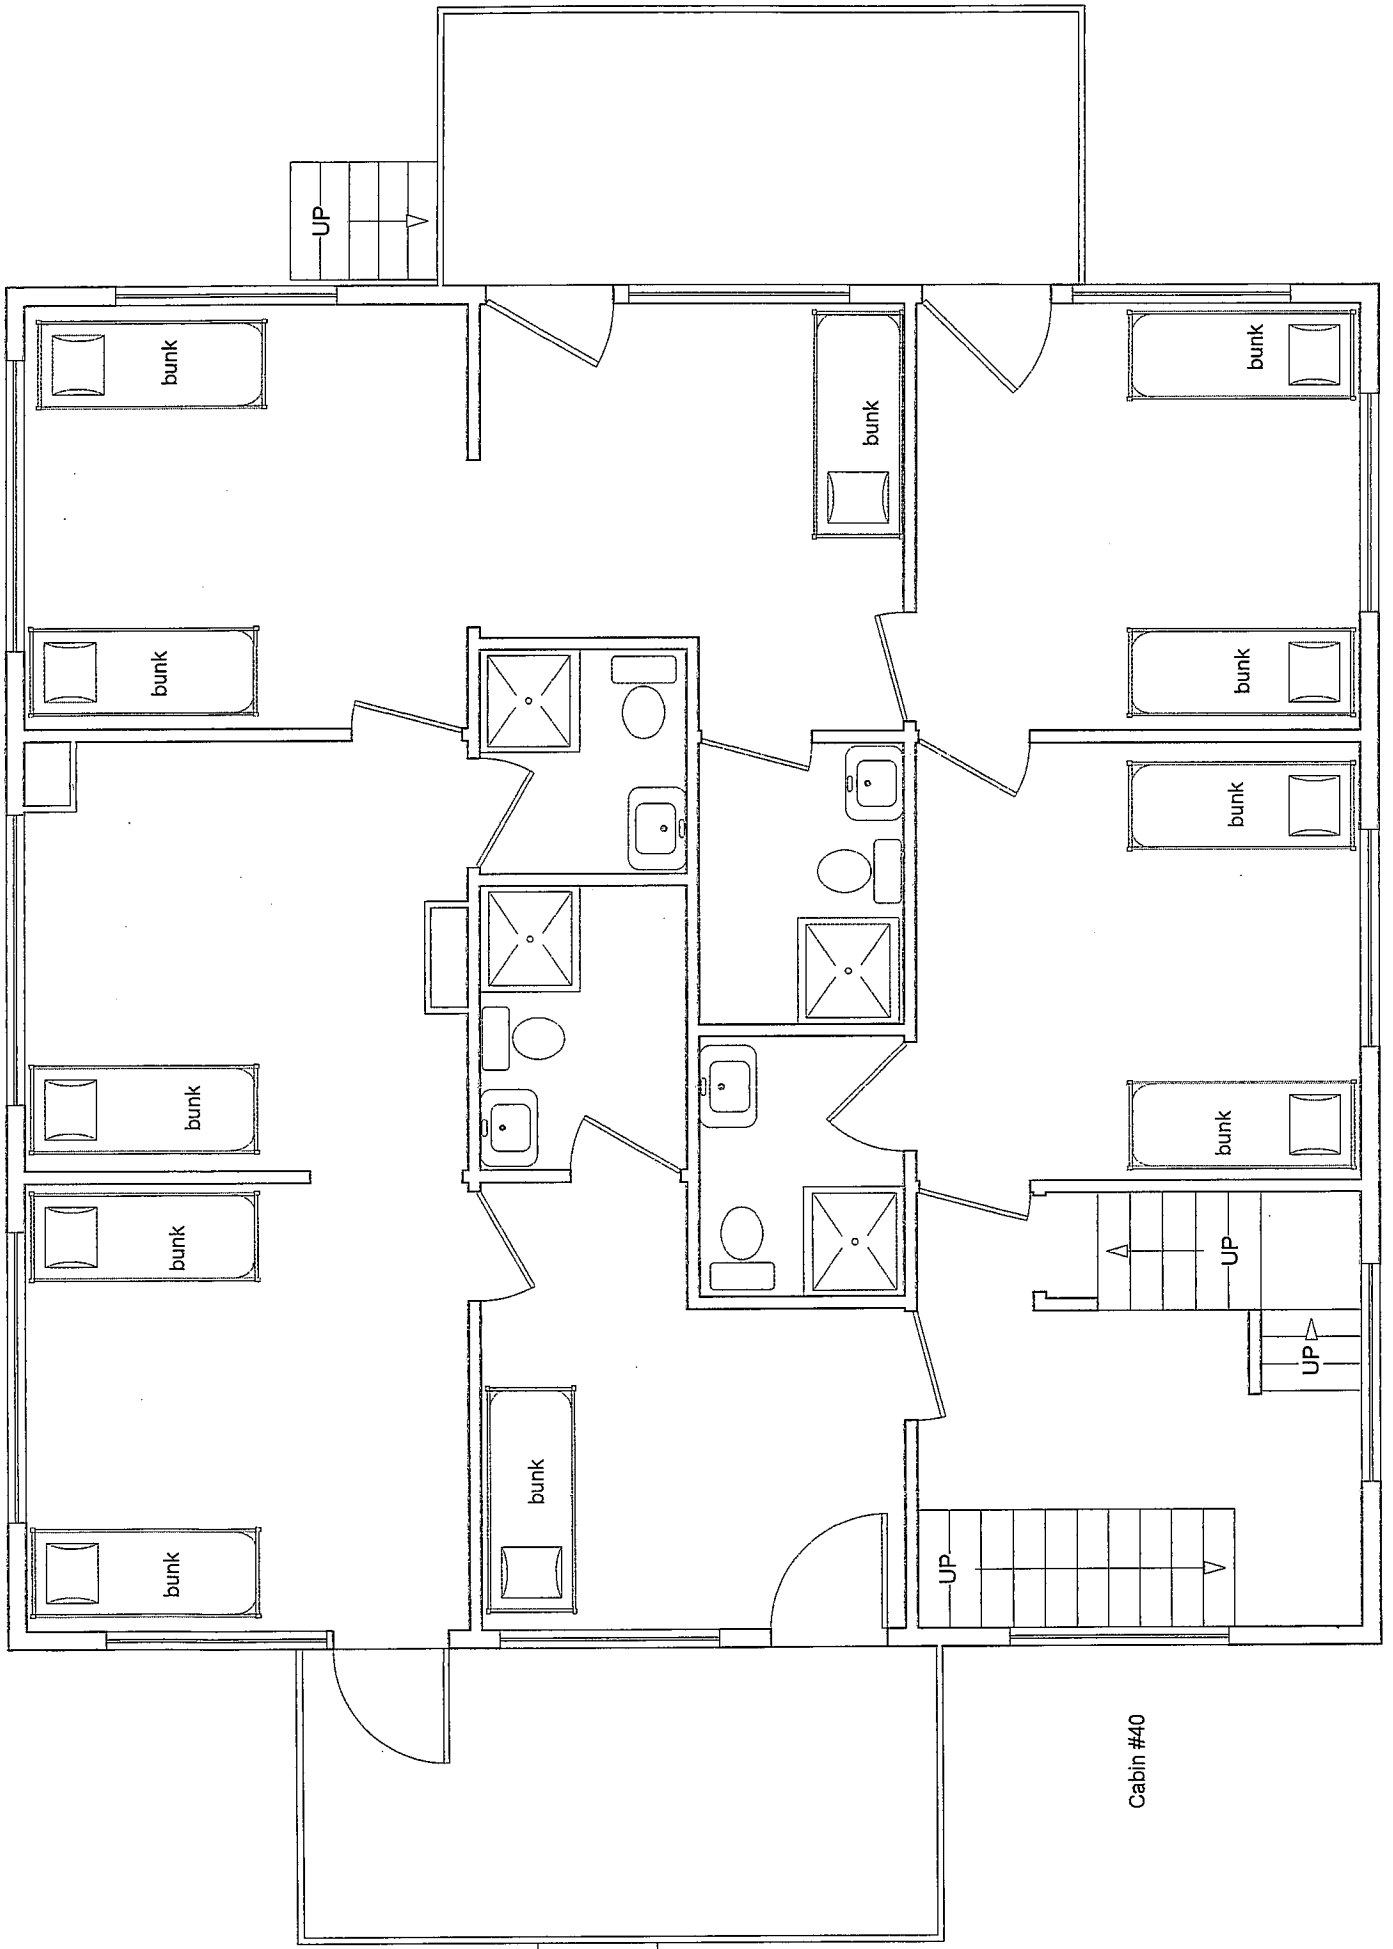

Cabin #40

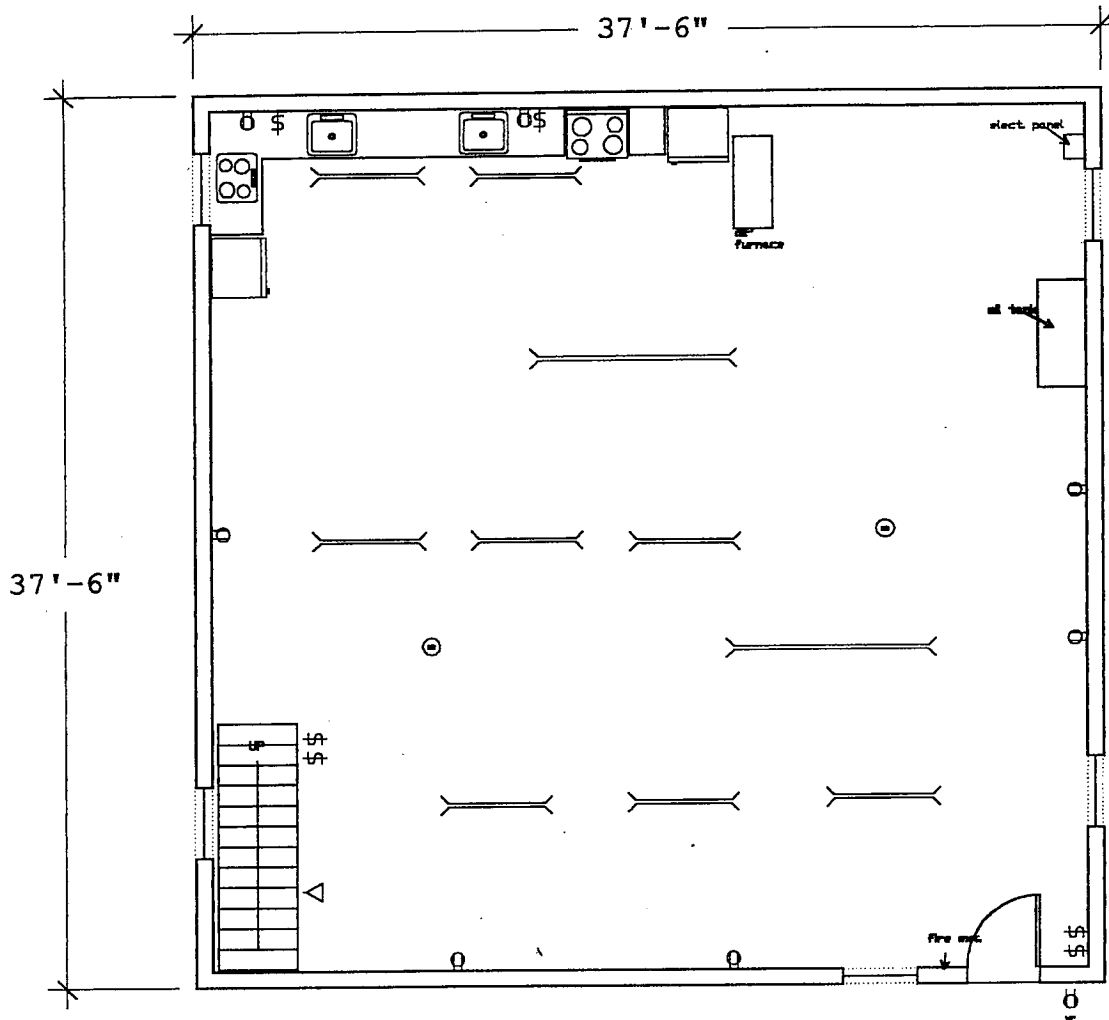

Cape Cod Sea Camps

DATE: 12/98

BUILD # 40

SCALE: 1/8" = 1'-0"

Notes: Basement Floor

1024 sq ft

DWG. P. Singleton